

Title	Olympic Park	11/29/2023
	by Todd King in Member District ADA Project Request	id. 44815264
	235 East Beech Drive Schaumburg, Illinois 60193 United States 847 985 2115 parksfacilities@parkfun.com	

Original Submission 11/29/2023

Score	n/a
Name	Todd King
Job Title	Director of Parks and Planning
E-mail Address	tking@parkfun.com
Phone Number	847.985.2115
Park District	Schaumburg
Project Location	Olympic Park
Project Status	Maintenance
Project Type	Routes and Surfaces
Routes and Surfaces- select a Project Category below:	Athletic Surfaces
Benefits of the Project	Our Olympic Park property has a total of 8 synthetic turf athletic fields. This is our last phase of turf replacement involved fields 9 and field 8. The scope of work involved the removal and disposal of existing turf and replacement of a new synthetic turf system. The existing turf system has been in for 12 years and the manufacturer's warranty is expired and surfacing has shown signs of excessive wear and increased maintenance to keep the fields in safe playing conditions. The new synthetic turf system will ensure that these fields are in complete conformance to ADA standards.
Items that will become ADA Compliant	Synthetic turf athletic fields 9 and 8 at our Olympic Park property.

The project is designed or constructed, or applies human resources, to comply with:

ASTM F 1951 Standard for Accessible Playground Surfaces

Upload Project Related Files, Photos, Videos or Audio

[020_Olympic_Field_9_11.28.23.pdf](#)

[021_Olympic_Field_8_11.28.23.pdf](#)


Budget Table for ADA Related Expenses

[Budget Table.xlsx](#)

ADA Dollars Requested	417691.19
-----------------------	-----------

Notes related to requested amount

NOTES

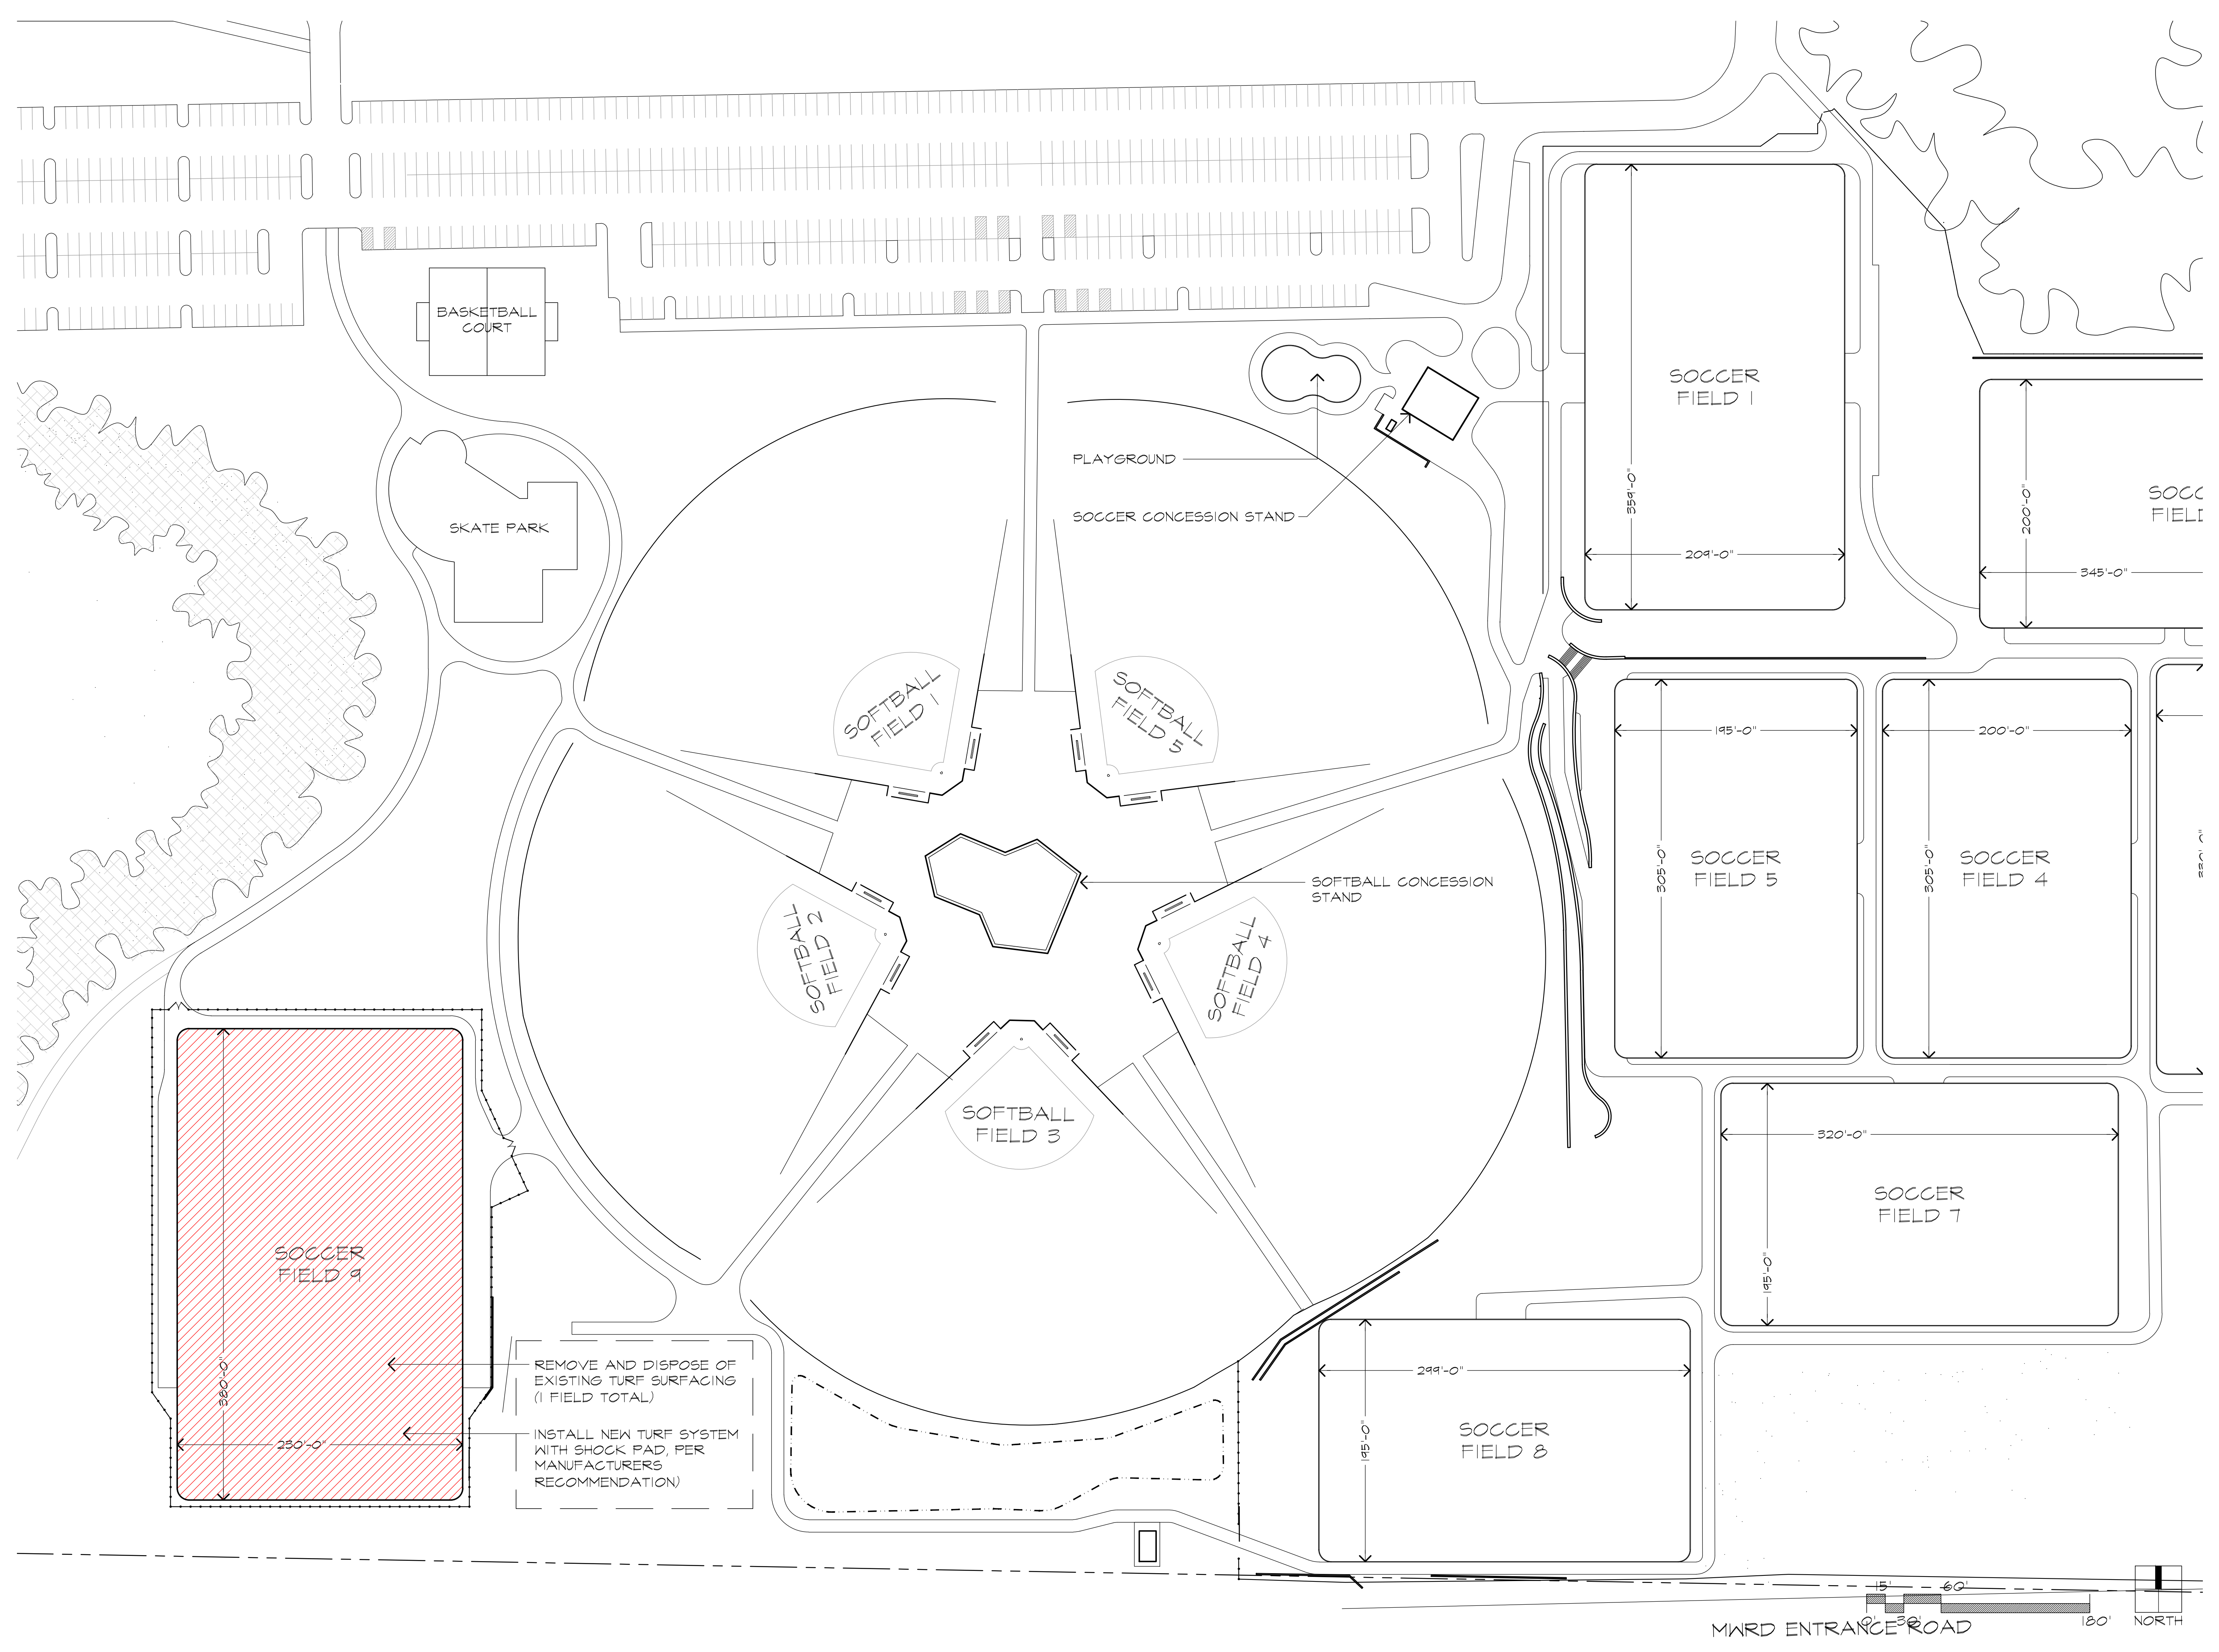

ISSUED FOR PRICING 02/16/22

DESCRIPTION DATE

**OLYMPIC PARK
 TURF PROJECT
 PHASE 3**

OLYMPIC PARK
 1675 E. OLD SCHAUMBURG RD
 SCHAUMBURG IL, 60193

DATE FEBRUARY 16, 2022

SCALE 1" = 60'


DRAWN BY MG

APPROVED BY TK

SITE PLAN
 SHEET TITLE

L - 1.1
 SHEET NUMBER

NOTES

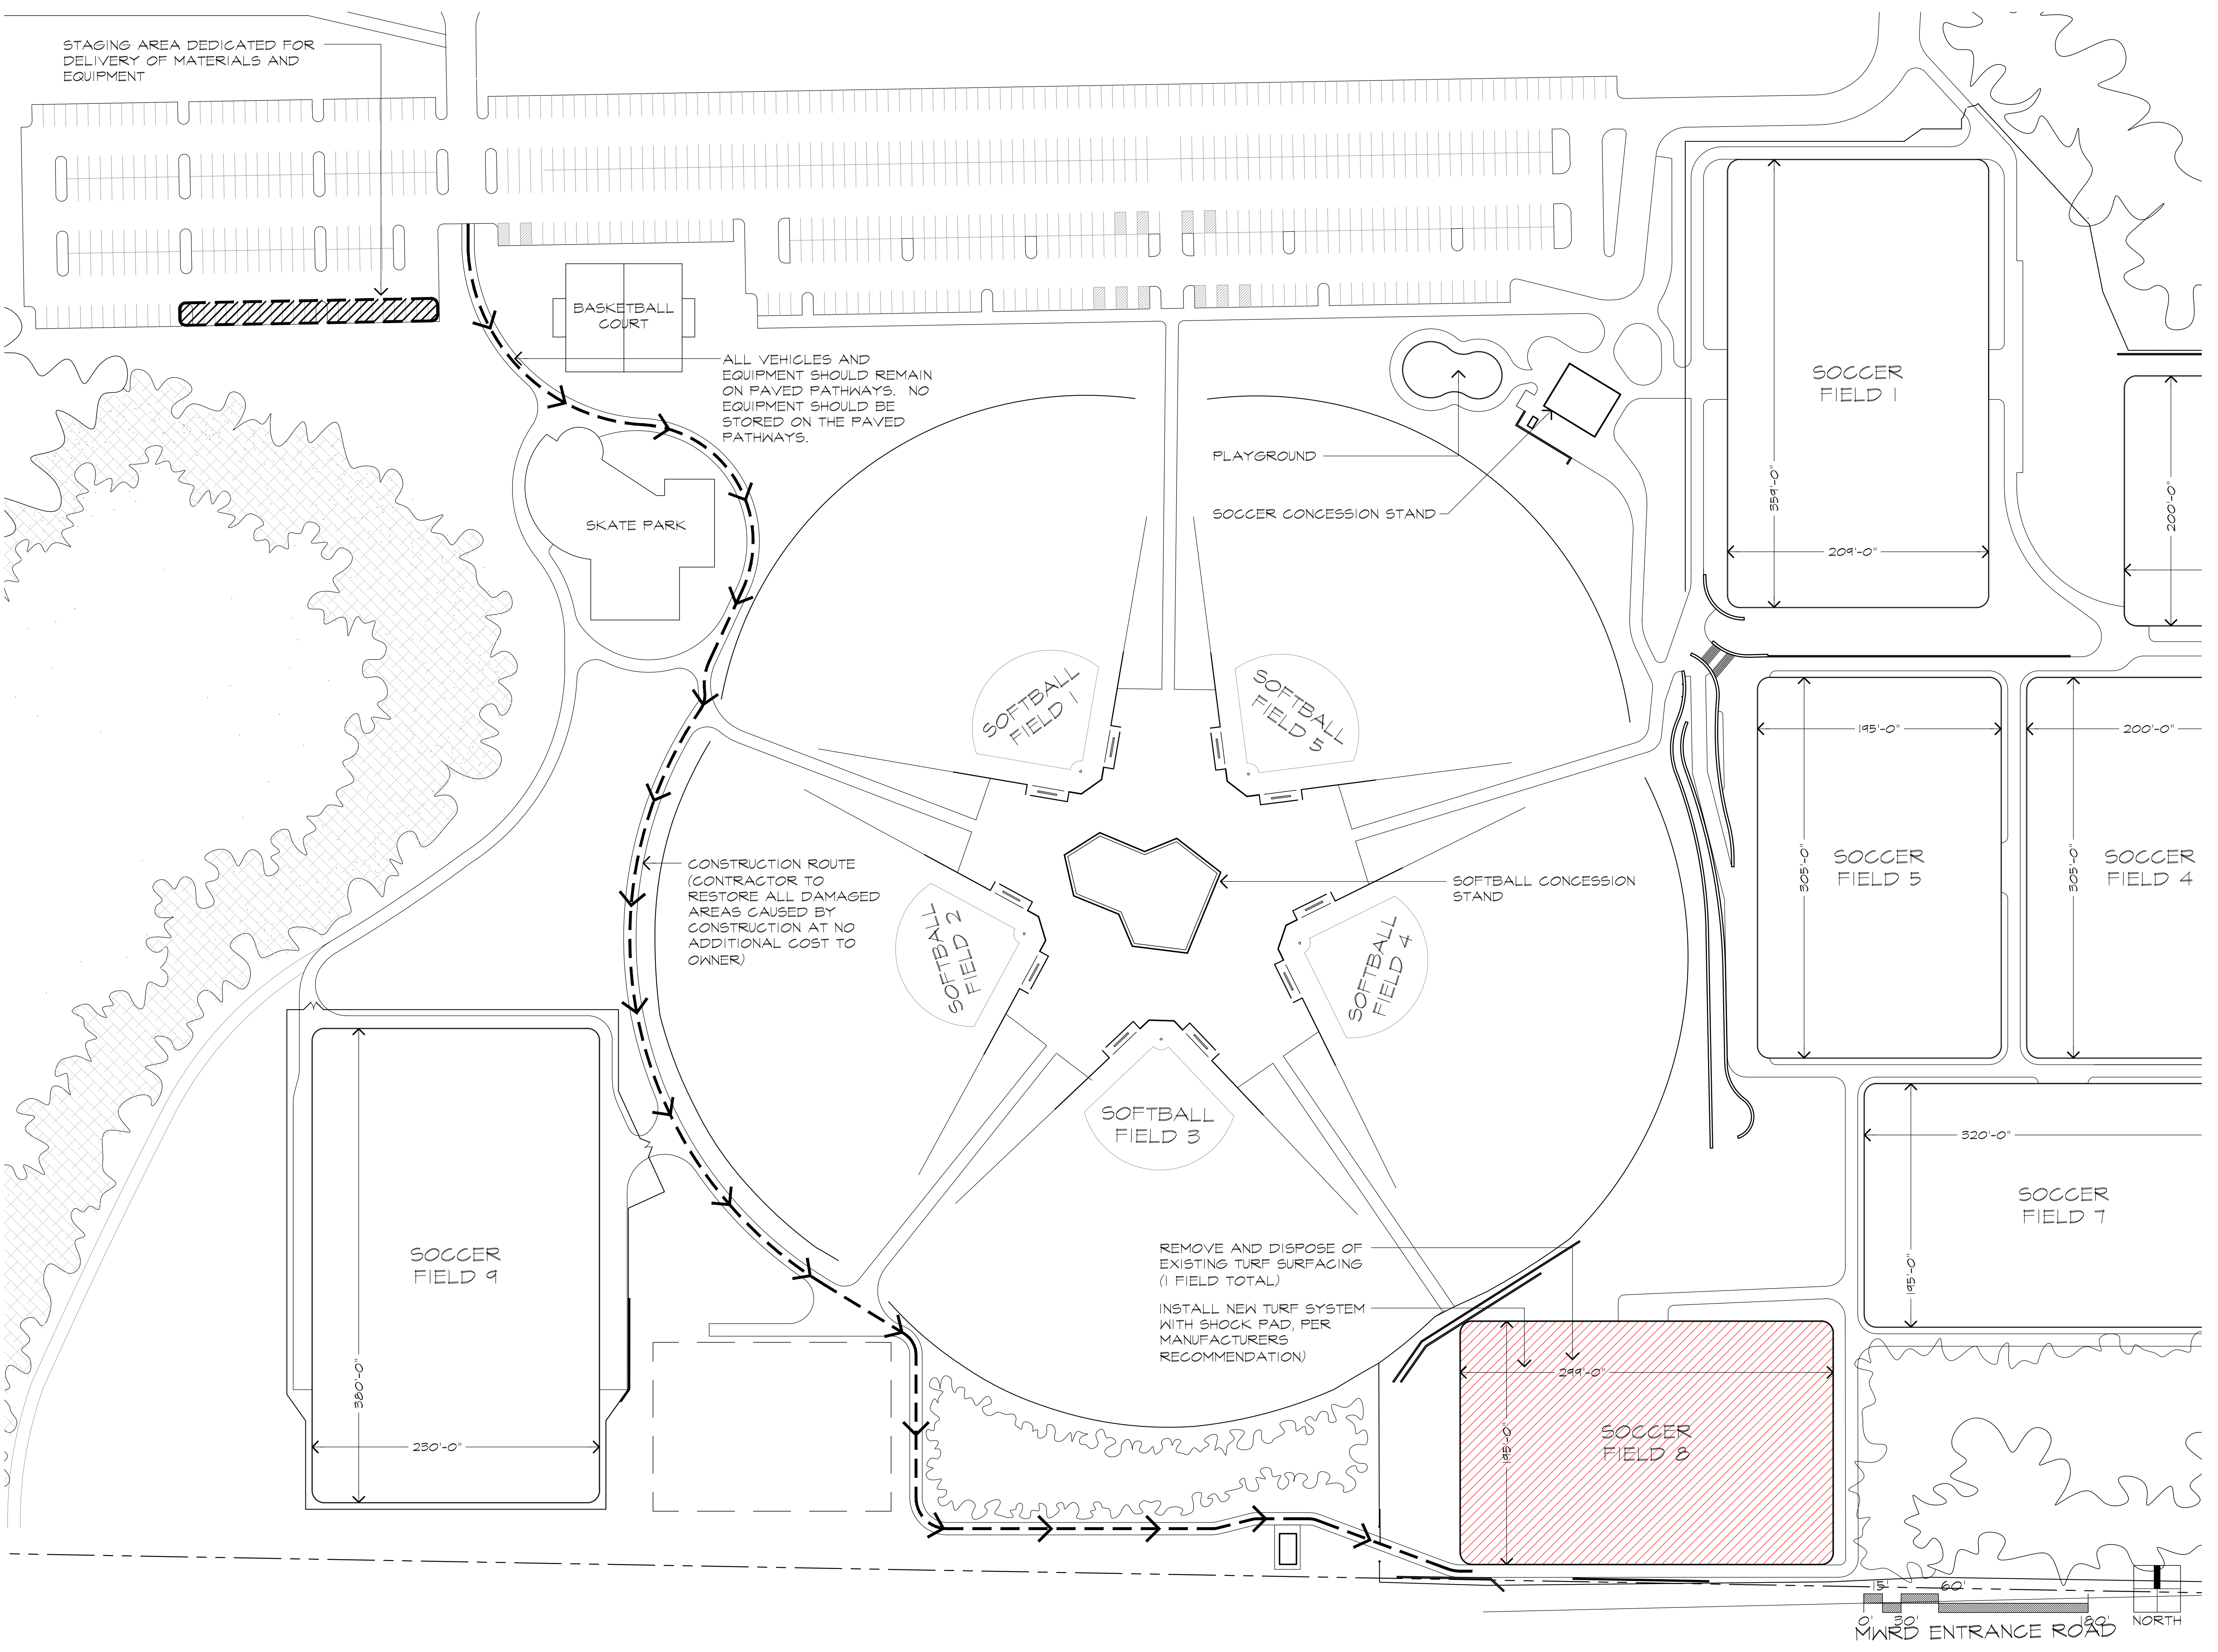

ISSUED FOR BID 06/15/23
 DESCRIPTION DATE

OLYMPIC PARK
 TURF PROJECT
 FIELD 8

OLYMPIC PARK
 1675 E. OLD SCHAUMBURG RD
 SCHAUMBURG IL, 60193

DATE JUNE 15, 2023
 SCALE 1" = 60'
 DRAWN BY MG
 APPROVED BY TK

SITE PLAN

SHEET TITLE

L - 1.0

SHEET NUMBER

Project Type (From Above)	Project Category (From Above)	Media File #/Name	Project Category Cost	ADA Portion of Project Category Cost	% ADA Dollars Requested
Routes and Surfaces	Maintenance	020_Olympic Field 9	705173.62	232707.3	33.00%
Routes and Surfaces	Maintenance	021_Olympic Field 8	560557.22	184983.89	33.00%

#VALUE!
#DIV/0!
#DIV/0!
Total Project Cost	1265730.84
Total ADA Portion of Project Cost	417691.19
Total % of ADA Dollars Requested	33.00%