

# HOFFMAN ESTATES PARK DISTRICT

1685 West Higgins Road, Hoffman Estates, Illinois 60169  
**heparks.org** — **t** 847-885-7500 — **f** 847-885-7523



January 16, 2018

Tracey Crawford  
Executive Director  
Northwest Special Recreation Association  
3000 Central Rd, Ste 205  
Rolling Meadows, IL 60008

RE: Improvements proposed to be financed using special recreation levy

Dear Ms. Crawford:

The Hoffman Estates Park District hereby notifies and requests approval of the NWSRA Board of Directors for the proposed expenditure of funds from the District's special recreation levy to pay the cost of the following improvements:

- MacArthur School Park Playground for ages 2-12 yrs. Replace existing playground equipment with accessible equipment 20% of \$62,100 = \$12,420). Remove existing ADA loose fill fiber no longer in compliance and reinstall new drainage and ADA compliant loose fill fiber mulch fall surface (583 cu yds. \$22,156). Install Synthetic turf fall surface system as access point to transfer deck and playground (\$9,756).

**\$44,332**

- Armstrong School Park Playground 5-12yrs. Replace existing playground equipment with ADA compliant new equipment (20% of \$60,875= \$12,175). Remove existing ADA loose fill fiber no longer in compliance and reinstall new drainage and ADA compliant loose fill fiber mulch (586 Cu yds. \$22,268). Install concrete ramp into playground area in conformance to ADA standards (\$3,590).

**\$38,033**

- Freedom Run H.C. Parking stalls and connecting ramp. Construct new barrier curbs, concrete walks with tactile strip (\$1,474). Remove existing asphalt path, re-grade to meet ADA slope requirements, Re-pave 8 ft wide path (5/8 of 117 sq. yards \$3,402).

**\$4,876**

- Pine Park pathway reconstruction. Remove existing asphalt and concrete surfaces and re-grade subgrade so as to conform to less than the maximum running and cross slope requirement of ADA. Re-pave surface with asphalt. 5/8 of the 8-foot wide path width to be reimbursed as part of this request.

810 sq. yds. 5/8ths of 8 ft wide

**\$11,137**

- Armstrong School Park Walkway renovation. Remove existing asphalt and concrete surface and re-grade subgrade so as to conform to less than the maximum running and cross slope requirement of ADA. Excavate to existing ball diamond. Place and finish new concrete to areas excavated.

8ft wide 1142 sq. ft @ 5/8 = \$6,423

5 ft wide 2,130 sq ft = \$19,170

**\$25,593**

- Shoe Factory Bike path paving project with Village, Cook County Forest Preserve and Federal Government. Pave existing utility access path from Shoe Factory Road to Columbine Drive under I 90 Expressway. All according to ADA standards.

Total project cost \$998,000

Fed. Government portion \$798,400

Forest Preserve portion \$109,600

Village portion \$45,000

HEPD portion \$45,000 5/8 = \$28,125

**\$28,125**

The total estimated cost of the above improvements is \$486,500 of which the district is asking to charge the Special Recreation Fund up to **\$123,971**. The improvements are expected to be substantially complete by August 31, 2018.

Anticipated benefits of the projects to NWSRA are as follows:


- Installation of ADA accessible playground equipment, fall surface and correction of existing slopes in playgrounds and parks to allow for greater participation on the equipment at these facilities, and
- Pathway improvements will provide access into and around the park venues.

The Hoffman Estates Park District respectfully requests that you review this request and present it with your approving recommendation to the NWSRA Board of Directors. If you have any questions or require additional information, please do not hesitate to contact me.

Sincerely,

Dean R. Bostrom  
Executive Director

S:\gary\ADA\NWSRA\2018

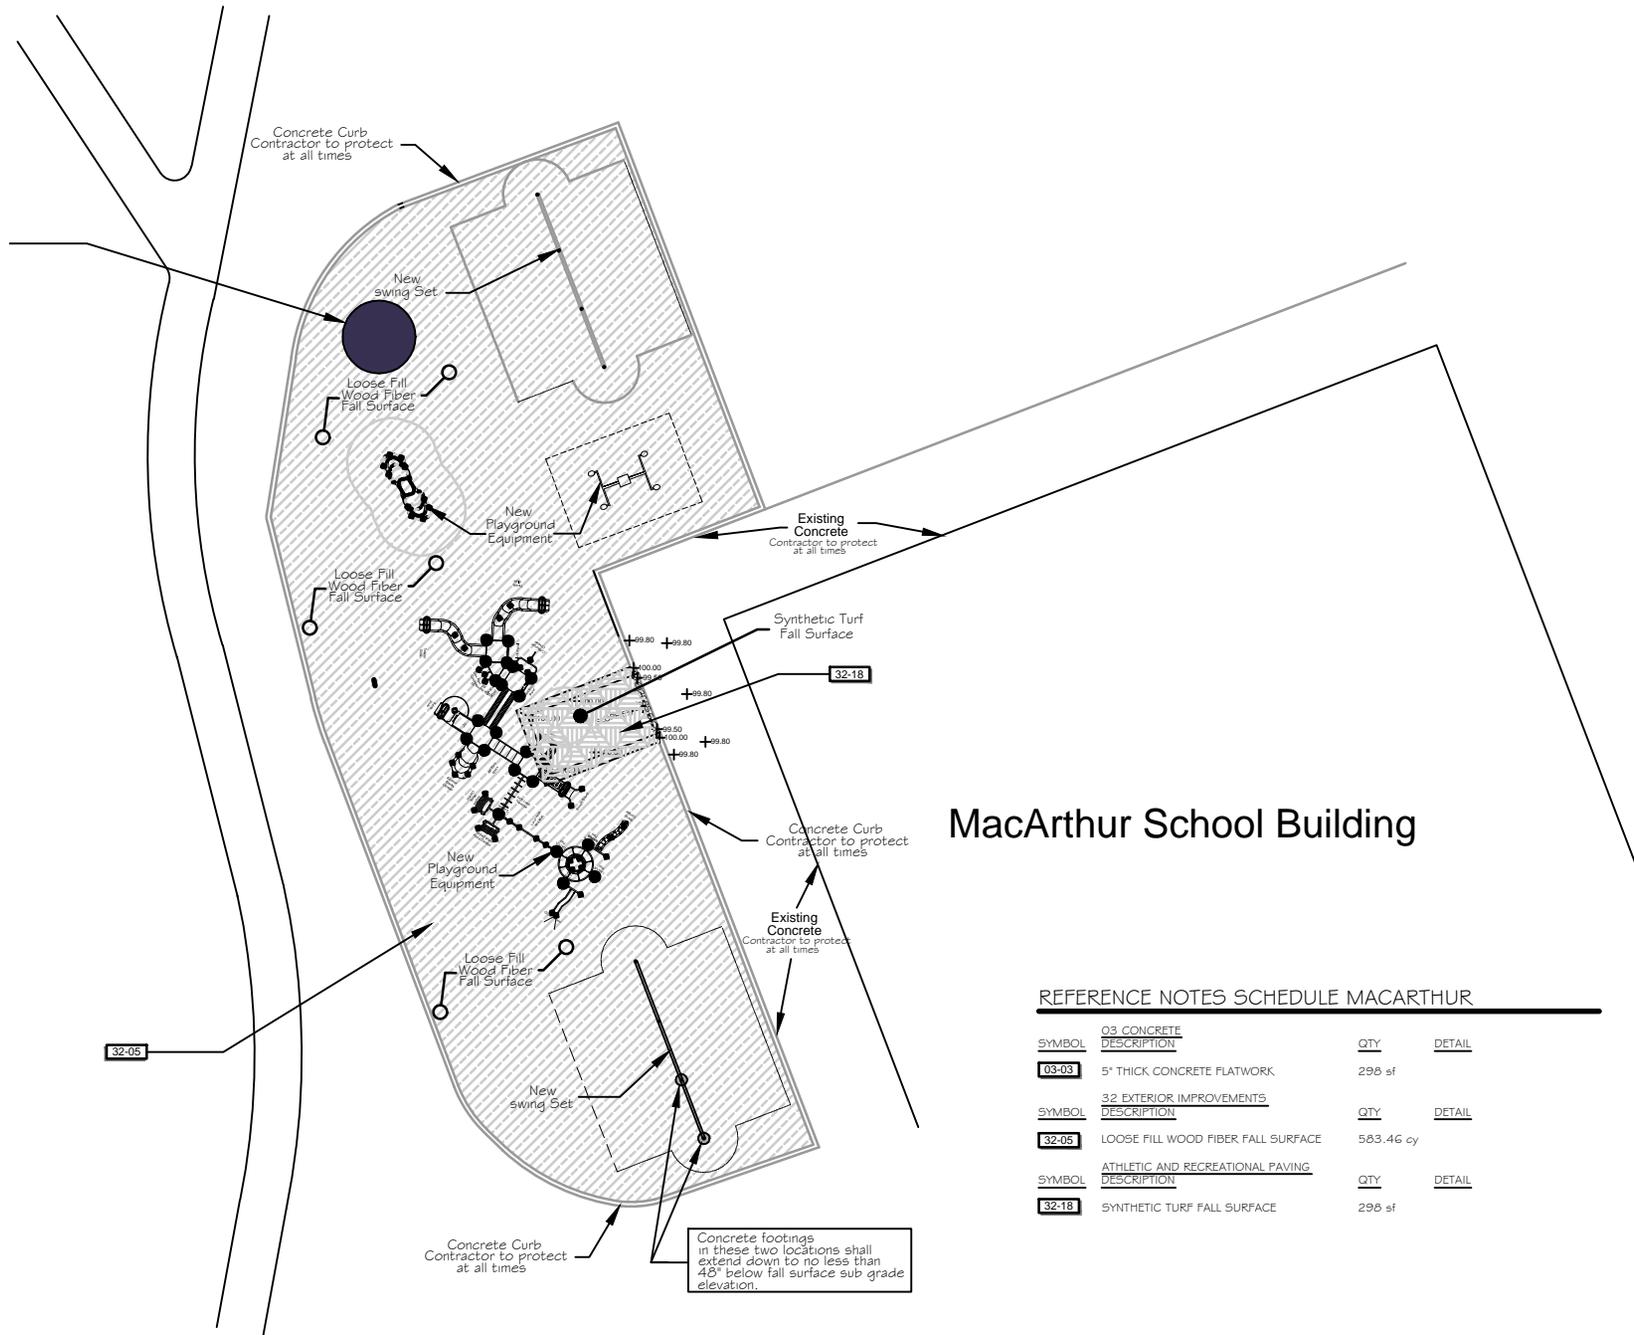


## MacArthur School Building

### REFERENCE NOTES SCHEDULE MACARTHUR

03 CONCRETE		QTY	DETAIL
SYMBOL	DESCRIPTION		
03-03	5" THICK CONCRETE FLATWORK	298 sf	
32 EXTERIOR IMPROVEMENTS		QTY	DETAIL
SYMBOL	DESCRIPTION		
32-05	LOOSE FILL WOOD FIBER FALL SURFACE	583.46 cy	
ATHLETIC AND RECREATIONAL PAVING		QTY	DETAIL
SYMBOL	DESCRIPTION		
32-18	SYNTHETIC TURF FALL SURFACE	298 sf	


# MacArthur NEW PLAYGROUND OVERALL PLAN

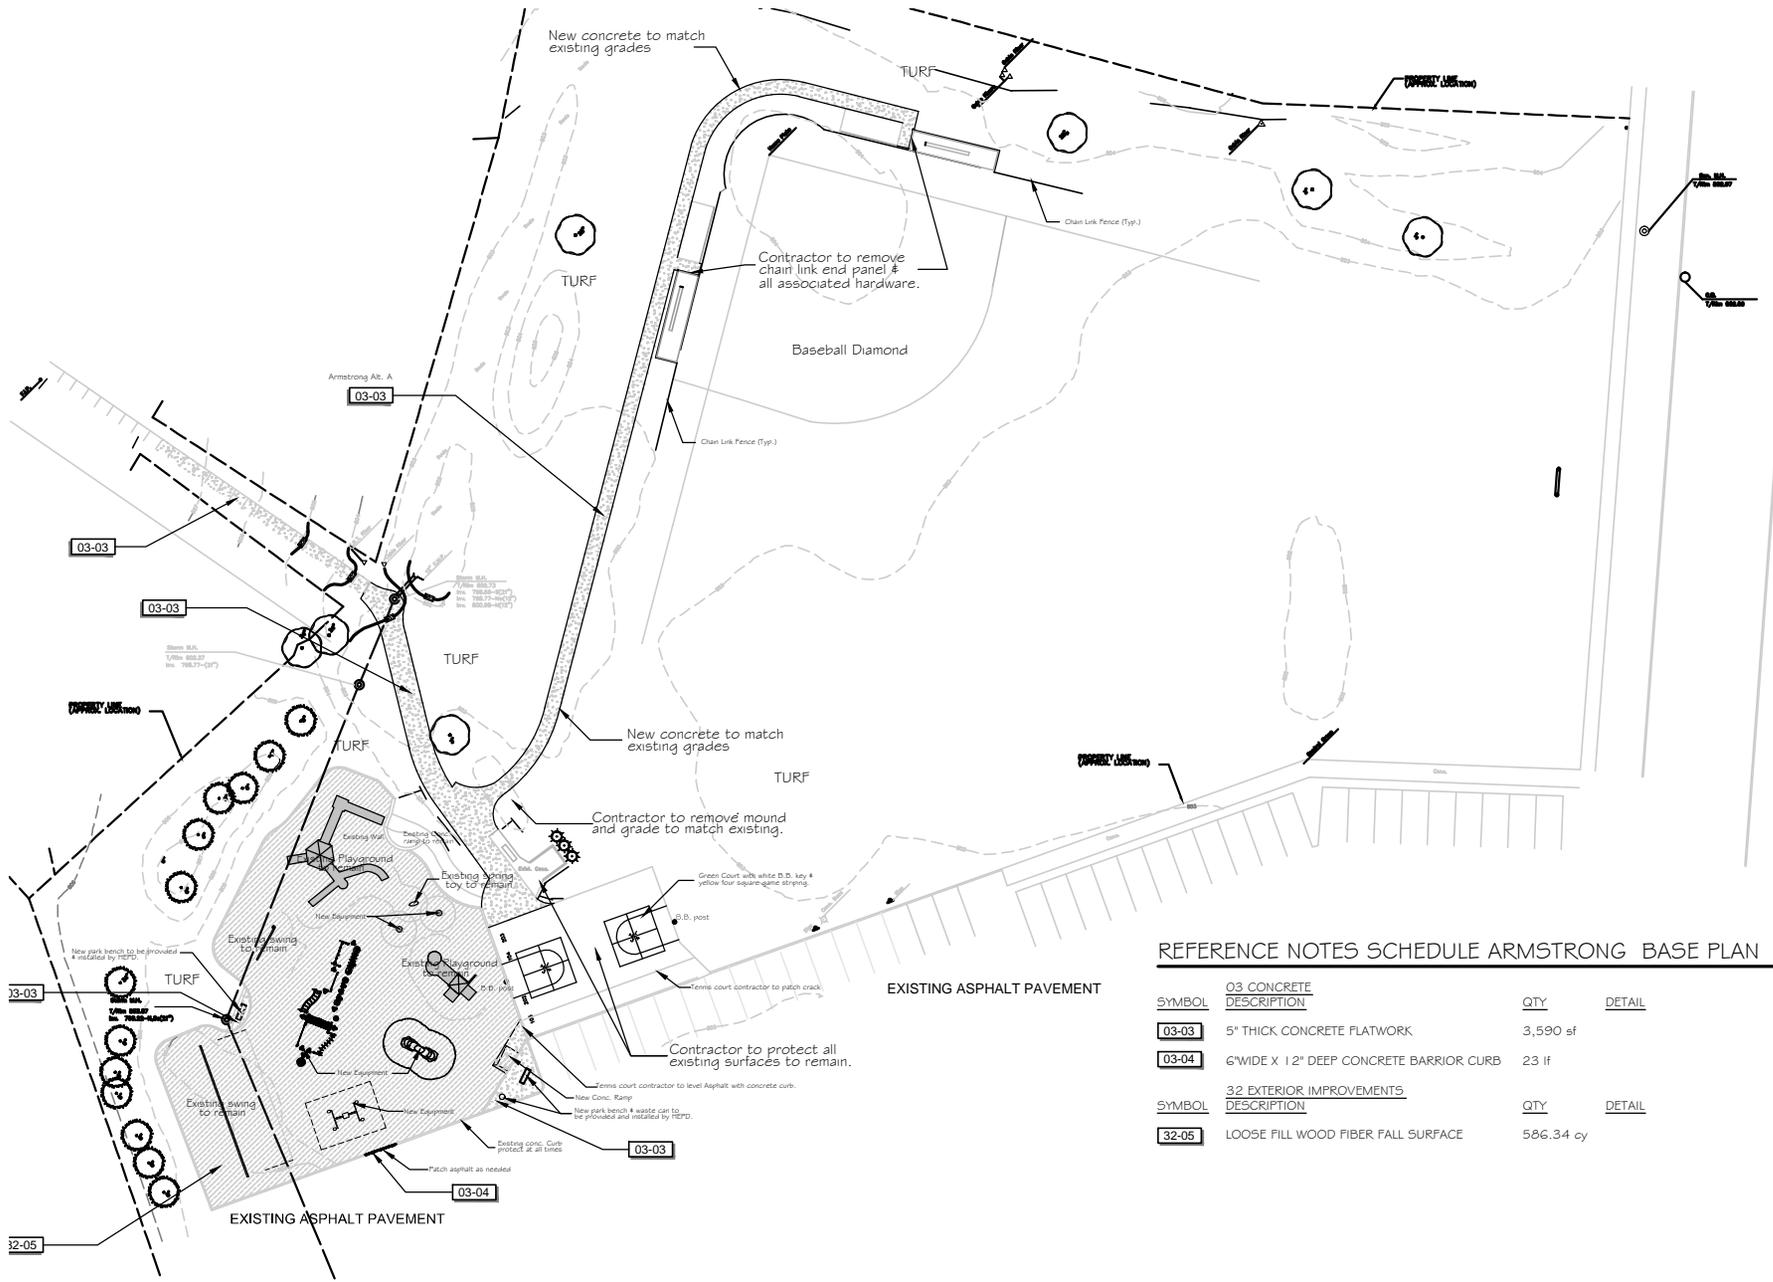


REFERENCE NOTES SCHEDULE ARMSTRONG BASE PLAN

SYMBOL	DESCRIPTION	QTY	DETAIL
03-03	5" THICK CONCRETE FLATWORK	3,590 sf	
03-04	6" WIDE X 12" DEEP CONCRETE BARRIER CURB	23 lf	
<b>32 EXTERIOR IMPROVEMENTS</b>			
SYMBOL	DESCRIPTION	QTY	DETAIL
32-05	LOOSE FILL WOOD FIBER FALL SURFACE	586.34 cy	

ARMSTRONG NEW PLAYGROUND OVERALL PLAN

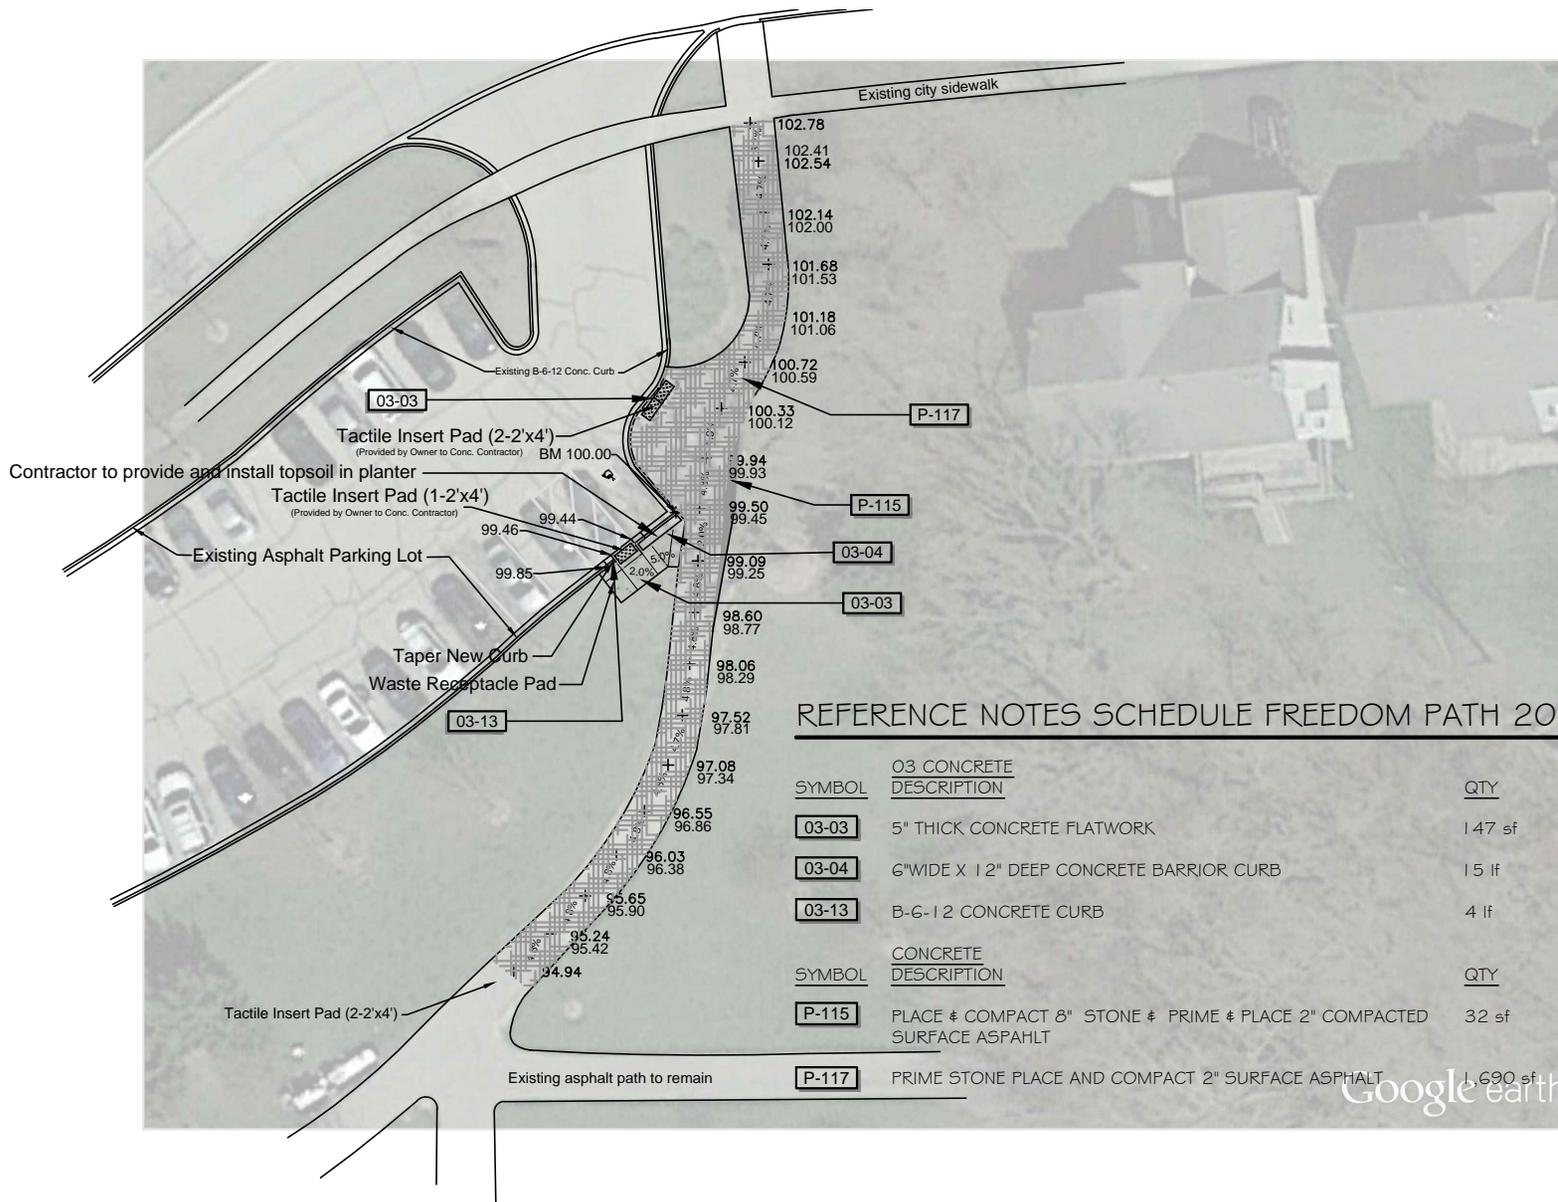

# FREEDOM RUN PATH IMPROVEMENTS PLAN

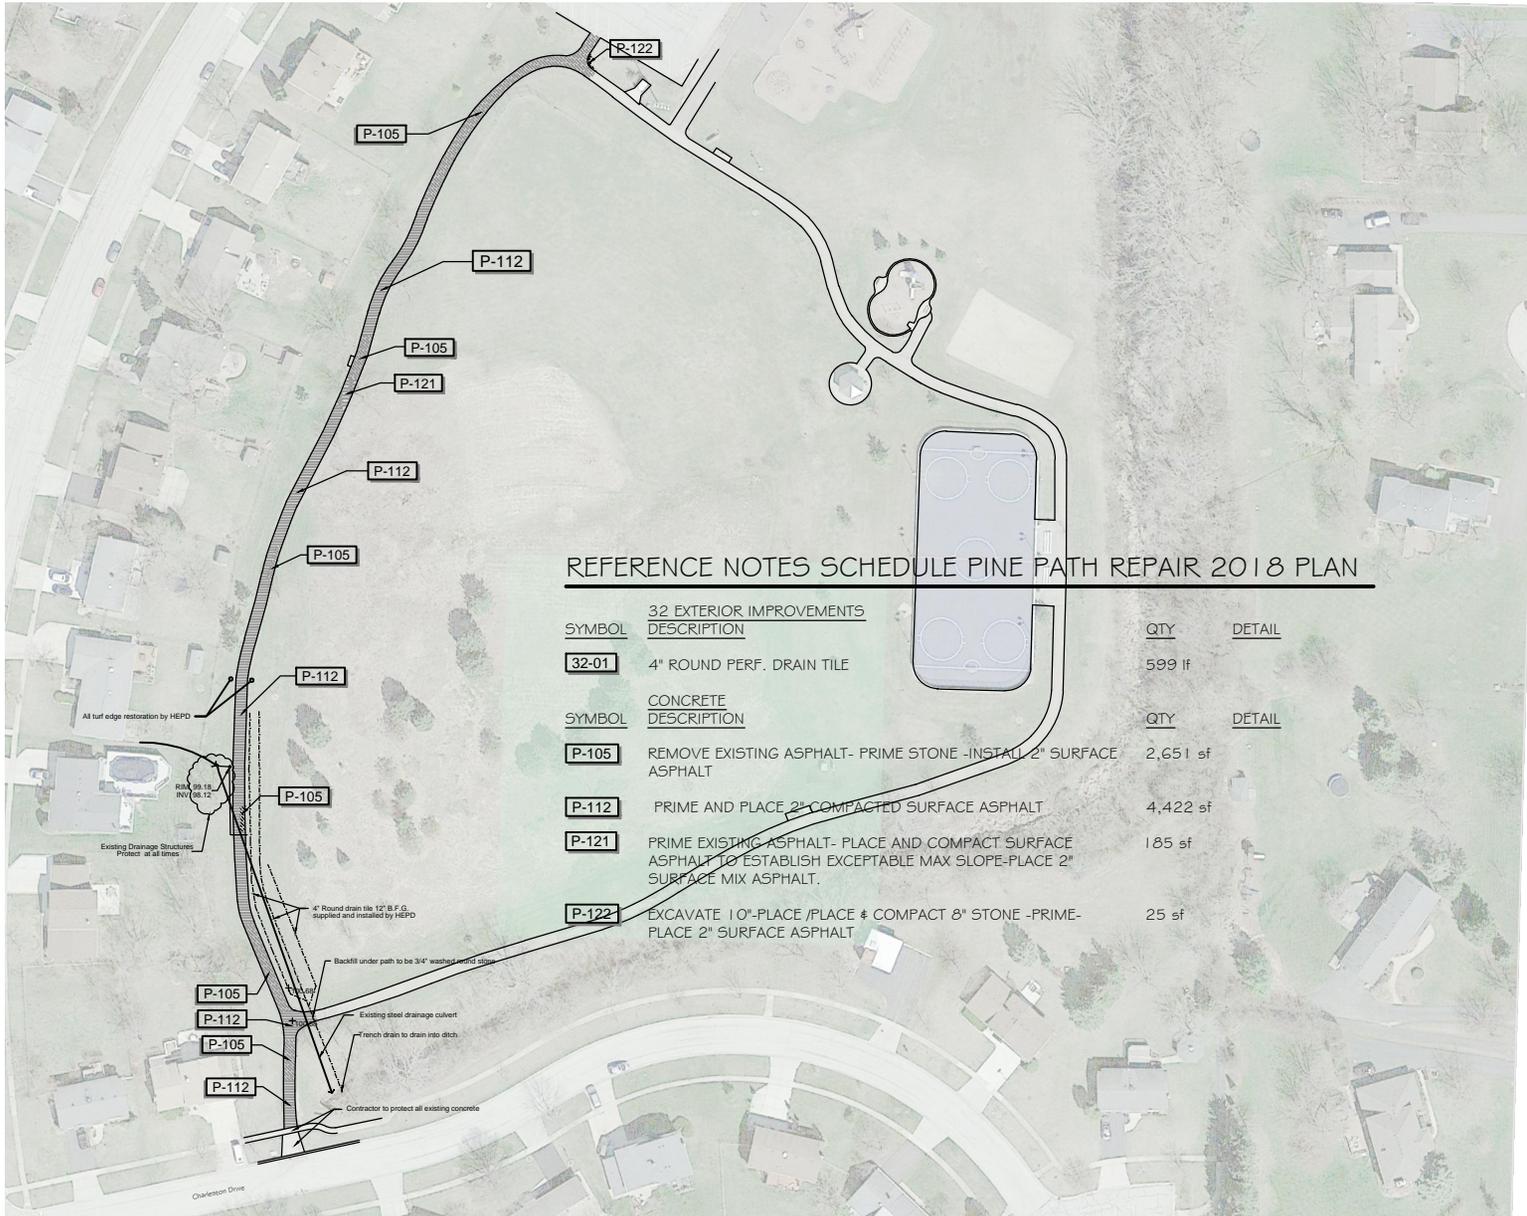

PINE PARK PATH OVERALL RENOVATION PLAN