

Title	<b>Dryden Park: 811 E. Rockwell St.</b>	12/12/2022
	by <b>Tyler Quattrocchi</b> in <b>Member District ADA Project Request</b>	id. 34382720
	410 N Arlington Heights rd Arlington Heights, Illinois 60004 IL United States 6306325992 tquattrocchi@AHPD.org	

## Original Submission 12/12/2022

Name	<b>Tyler Quattrocchi</b>
Job Title	<b>Park Planner</b>
E-mail Address	<b>tquattrocchi@gmail.com</b>
Phone Number	<b>6306325992</b>
Park District	<b>Arlington Heights</b>
Project Location	<b>Dryden Park: 811 E. Rockwell St.</b>
Project Status	<b>Alteration</b>
Project Type	<b>Routes and Surfaces</b>
Routes and Surfaces- select a Project Category below:	<b>Walking Surfaces Sidewalks Accessible Routes- Means of Egress Athletic Surfaces</b>
Benefits of the Project	<b>Replacement Tennis and Pickle ball Courts, Increased accessibility, added benches</b>
Items that will become ADA Compliant	<b>Tennis and Pickle Ball Courts, Sitting Benches</b>
The project is designed or constructed, or applies human resources, to comply with:	<b>Agency's ADA Transition Plan</b>

Upload Project Related Files, Photos, Videos or Audio

[Dryden\\_1.pdf](#)

[Dryden\\_2.JPG](#)

[Dryden\\_3.JPG](#)

---

Budget Table for ADA Related Expenses

[Budget Table.xlsx](#)

---

ADA Dollars Requested	<b>20900.0</b>
-----------------------	----------------

---

Notes related to requested amount	n/a
-----------------------------------	-----

---




Scale: 1"=10'

### LEGEND

EXISTING	PROPOSED
	Manhole
	Catch Basin
	Storm Sewer
	Water Main
	Overhead Wires
	Fire Hydrant
	Valve Vault
	Light Pole
	Utility Pole
	Sign
	Fence
	Curb & Gutter
	Depressed Curb
	Curb Elevation
	Gutter Elevation
	Pavement Elevation
	Sidewalk Elevation
	Ground Elevation
	Contour Line
	Deciduous Tree
	Coniferous Tree
	Tree Protection
	Fencing at Drip Line

# DRYDEN PARK

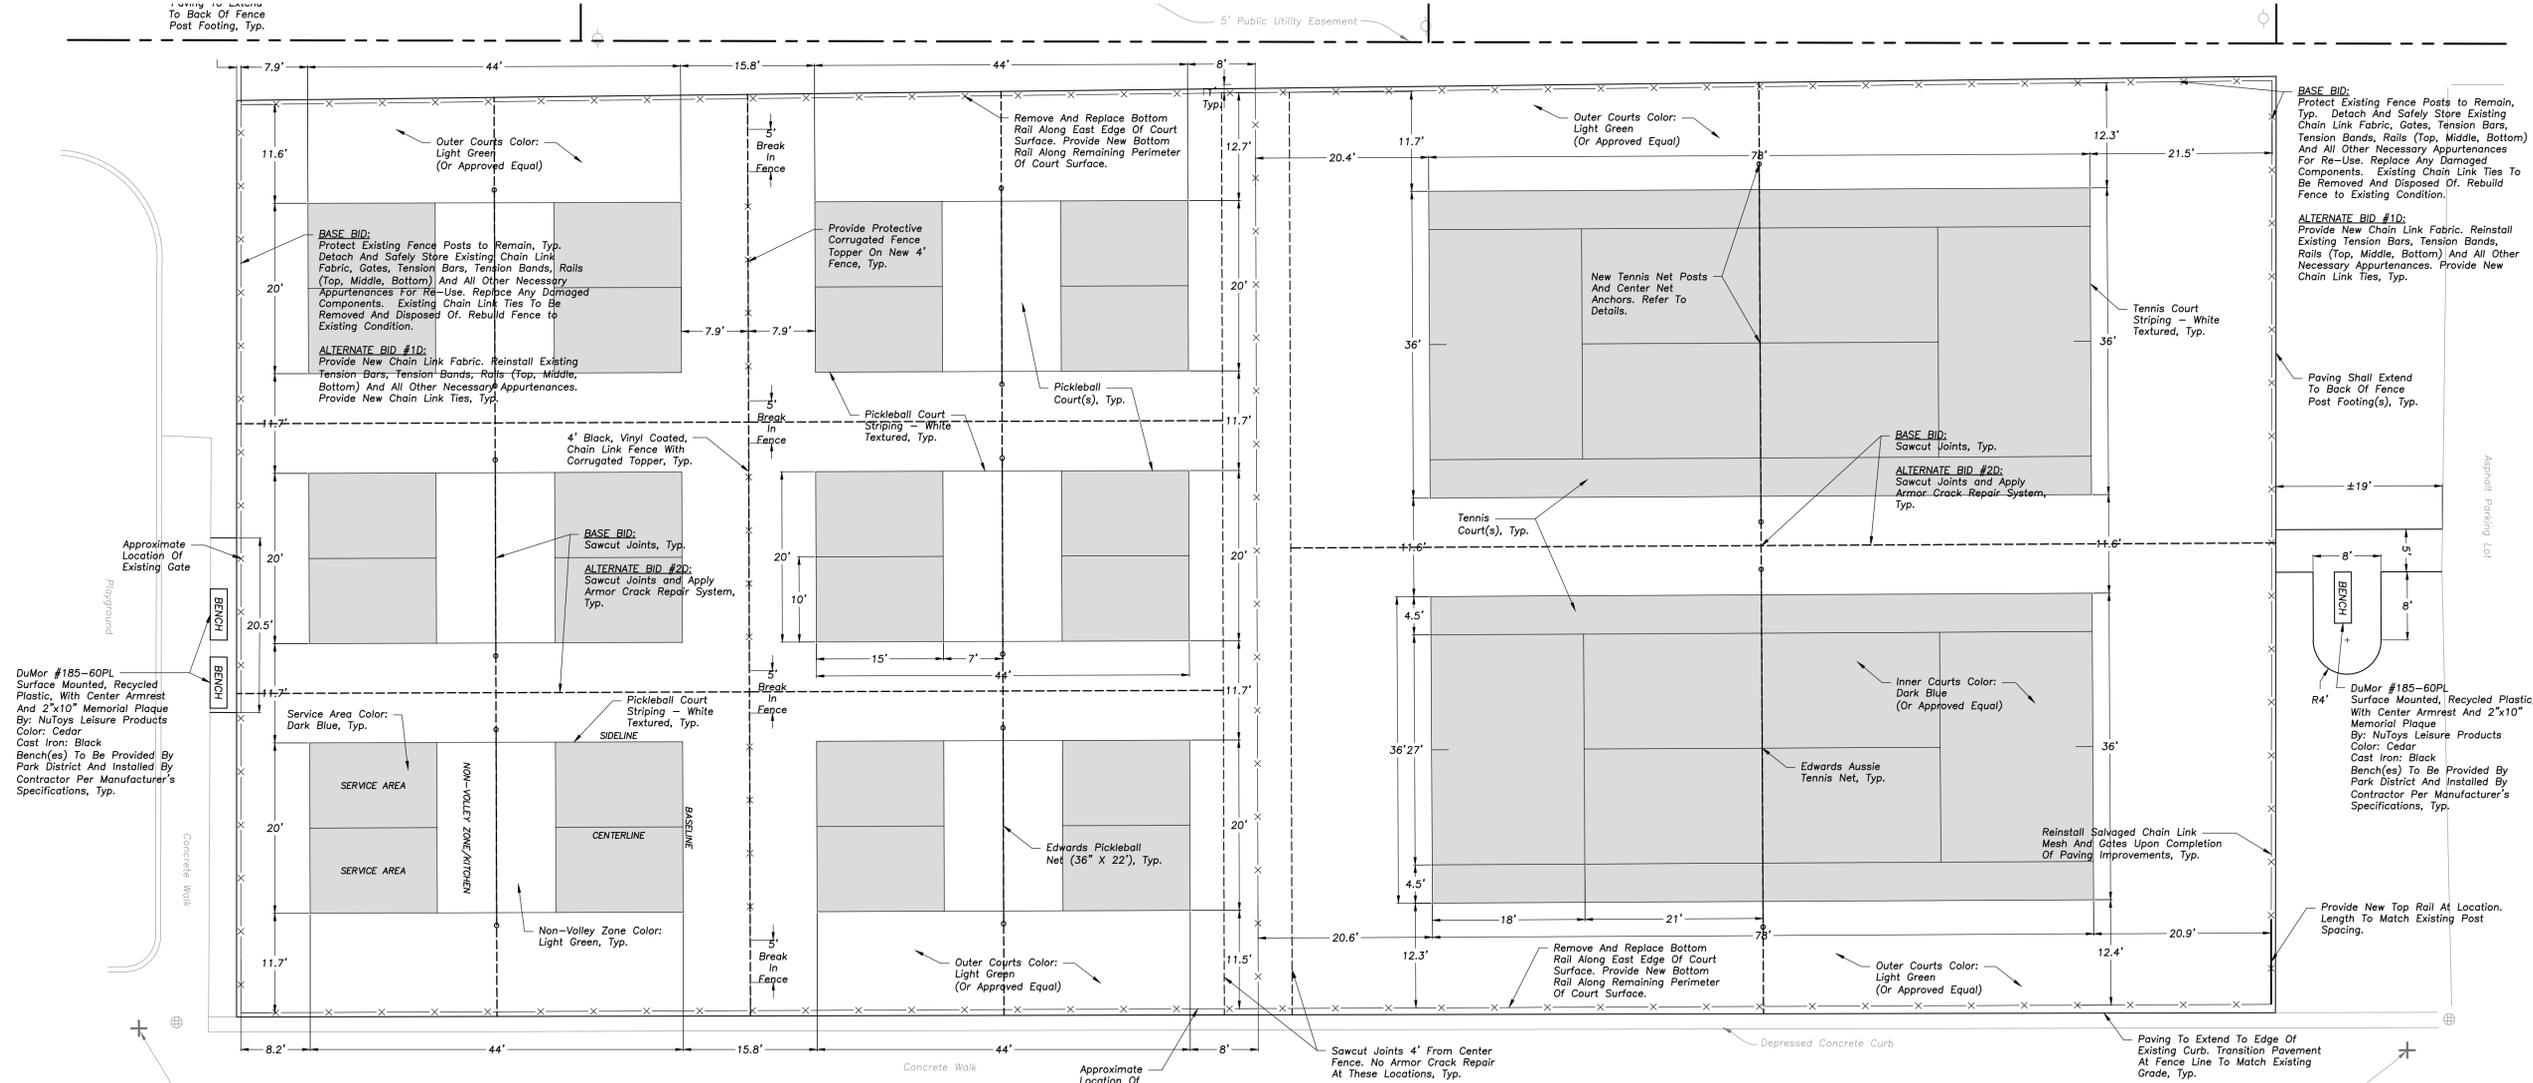

**ARLINGTON HEIGHTS PARK DISTRICT  
 RECREATION COURT IMPROVEMENTS  
 VARIOUS LOCATIONS  
 ARLINGTON HEIGHTS, ILLINOIS**

**ERIKSSON  
 ENGINEERING  
 ASSOCIATES, LTD.**  
 145 COMMERCE DRIVE, SUITE A  
 GRAYSLAKE, ILLINOIS 60030  
 PHONE: (847) 223-4804  
 FAX: (847) 223-4864  
 EMAIL: INFO@EEA-LTD.COM  
 PROFESSIONAL DESIGN FIRM  
 LICENSE NO. 184-003220  
 EXPIRES: 04/30/2022

Reserved for Seal:

**NOT FOR CONSTRUCTION**

No.	Date	Description
	06/22/21	Issued For Bid

© ERIKSSON ENGINEERING ASSOCIATES, LTD. 2021  
 THIS PLAN & DESIGN ARE THE PROPERTY OF ERIKSSON ENGINEERING ASSOCIATES, LTD.  
 NO REPRODUCTION OR USE OF THIS PLAN IS PERMITTED WITHOUT THE WRITTEN  
 CONSENT OF ERIKSSON ENGINEERING ASSOCIATES, LTD.

Design By: **JC**      Approved By: **MR**      Date: **06/08/21**

Sheet Title:

**SITE GEOMETRY  
PLAN**

Sheet No:

**C-D201**



