



S·c·h·a·u·m·b·u·r·g  
**PARK DISTRICT**

January 12, 2018

Ms. Tracey Crawford  
Executive Director  
Northwest Special Recreation Association  
300 W Central Road, Ste. 205  
Rolling Meadows, IL 60008

Dear Ms. Crawford:

The Schaumburg Park District hereby requests the approval from NWSRA Board of Directors for expenditures to be paid from the District's Special Recreation Levy. This work was completed in 2017 at four (4) parks.

- Freedom /Duxbury Park pathway connection
- Campanelli Park pathway connection to baseball field bleacher pads
- Meineke Park Challenge Course sidewalk connection
- Schaumburg Golf Club curb cuts and pathway to clubhouse, players course and teaching tees

We also purchased two (2) replacement ADA picnic tables that will be used at picnic shelters and special events.

I have enclosed Attachment A that itemizes the ADA portion of these projects along with site maps of each of the parks. The Schaumburg Park District is requesting that the \$113,568.50 for these items be reimbursed from the District's Special Recreation levy. The benefit of these projects to NWSRA is the ability to provide access to the amenities in these parks.

The Schaumburg Park District respectfully requests that you review this proposal and present it to the NWSRA Board of Directors for approval. If you have any other questions or require additional information, please contact me at 847 985-2115.

Sincerely  
Schaumburg Park District

Todd King  
Superintendent of Parks & Planning

Encl: Attachments "A" and park site plans (4)



Jerry Handlon Administration Office • 235 E. Beech Drive • Schaumburg, IL 60193-2903  
Ph: 847-985-2115 • Fax: 847-985-2114 • www.parkfun.com

The Schaumburg Park District is a *National Gold Medal* and *Illinois Distinguished Accredited Agency*.



**Various Projects - Park Improvements Involving ADA Accessibility  
Schaumburg Park District**

Date : January 10, 2018

DESCRIPTION	TOTAL PROJECT COST	ESTIMATED COST	
		Calculation	Cost
<b>VARIOUS PROJECTS</b>			
<b>Site Furnishings</b>			
Picnic Tables (2 total, ADA accessible)	\$1,858.00	(2) @ \$929.00	\$1,858.00
<b>Site Work</b>			
New Asphalt Pathway (Freedom/Duxbury Park)	\$45,800.00	lump sum	\$41,048.00
New Asphalt Pathway (Campaneilli Park)	\$20,382.00	lump sum	\$16,785.00
New Concrete Walk (Meineke Challenge Course)	\$325,640.75	lump sum	\$35,200.00
New Pathway (Schaumburg Golf Club)	\$2,891,396.22	lump sum	\$18,677.50
<b>PROJECT TOTAL:</b>			<b>\$113,568.50</b>

<b>Various Project Totals Involving All ADA Accessible Improvements:</b>	<b>\$113,568.50</b>
--	---------------------

NEW ASPHALT PATHWAY  
(9,325 S.F.) (SEE DETAIL  
A, SHEET L-3.1)

DUXBURY  
PARK

R75'-0"

R170'-0"

R76'-6"

JAWA PIPELINE  
EASEMENT

R10'-6"

R112'-0"

R15'  
(TYPICAL)

± 80'

8' WIDTH  
(TYPICAL)

FREEDOM PARK

UNDERCUT AND BRIDGE SOFT SOILS AS  
NEEDED (2" TO 4" RECYCLED STONE)  
(PROJECT ALLOWANCE WILL BE USED)



SHEET L-2.5

2017 PAVING PROJECTS  
FREEDOM / DUXBURY PARK

SCALE : 1" = 80'

DATE : 04/18/17



S.c.h.a.u.m.b.u.r.g  
PARK DISTRICT





SHARON  
FIELD TWO

NEW ASPHALT PATHWAY  
(4,575 S.F.) (SEE DETAIL A,  
SHEET L-3.1)



SHARON  
FIELD THREE

EXISTING BERMS  
(ALL SPOILS CAN REMAIN  
ON SITE. STOCKPILE  
MATERIAL NEAR BERMS  
GRADE AND RESTORE)

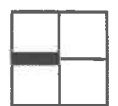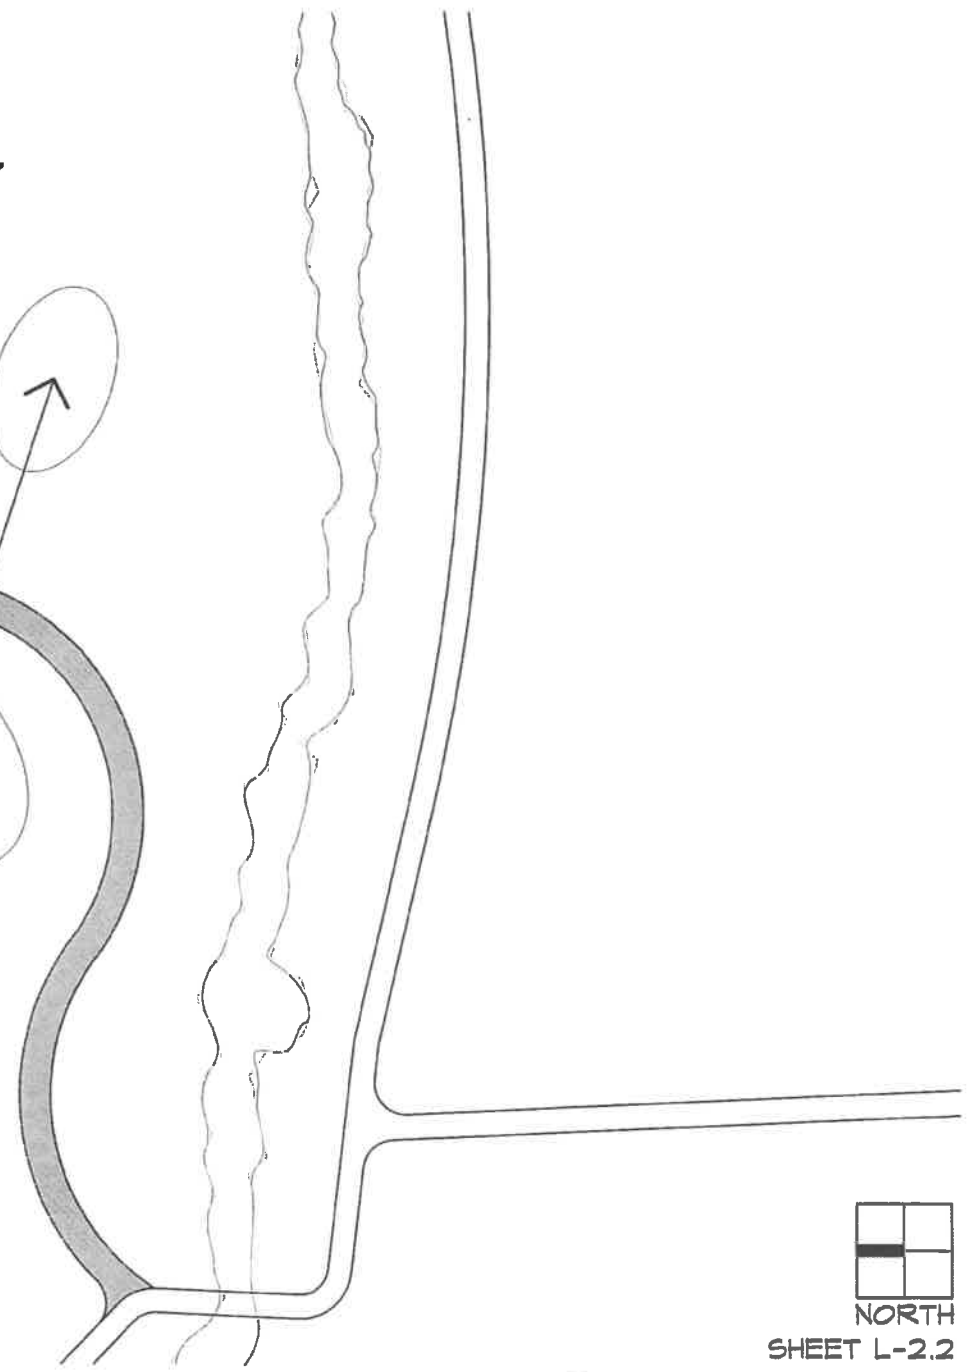


NORTH  
SHEET L-2.2

2017 PAVING PROJECTS  
CAMPANELLI PARK

SCALE : 1' = 60'  
DATE : 04/18/17

 S·c·h·a·u·m·b·u·r·g  
PARK DISTRICT

R07M

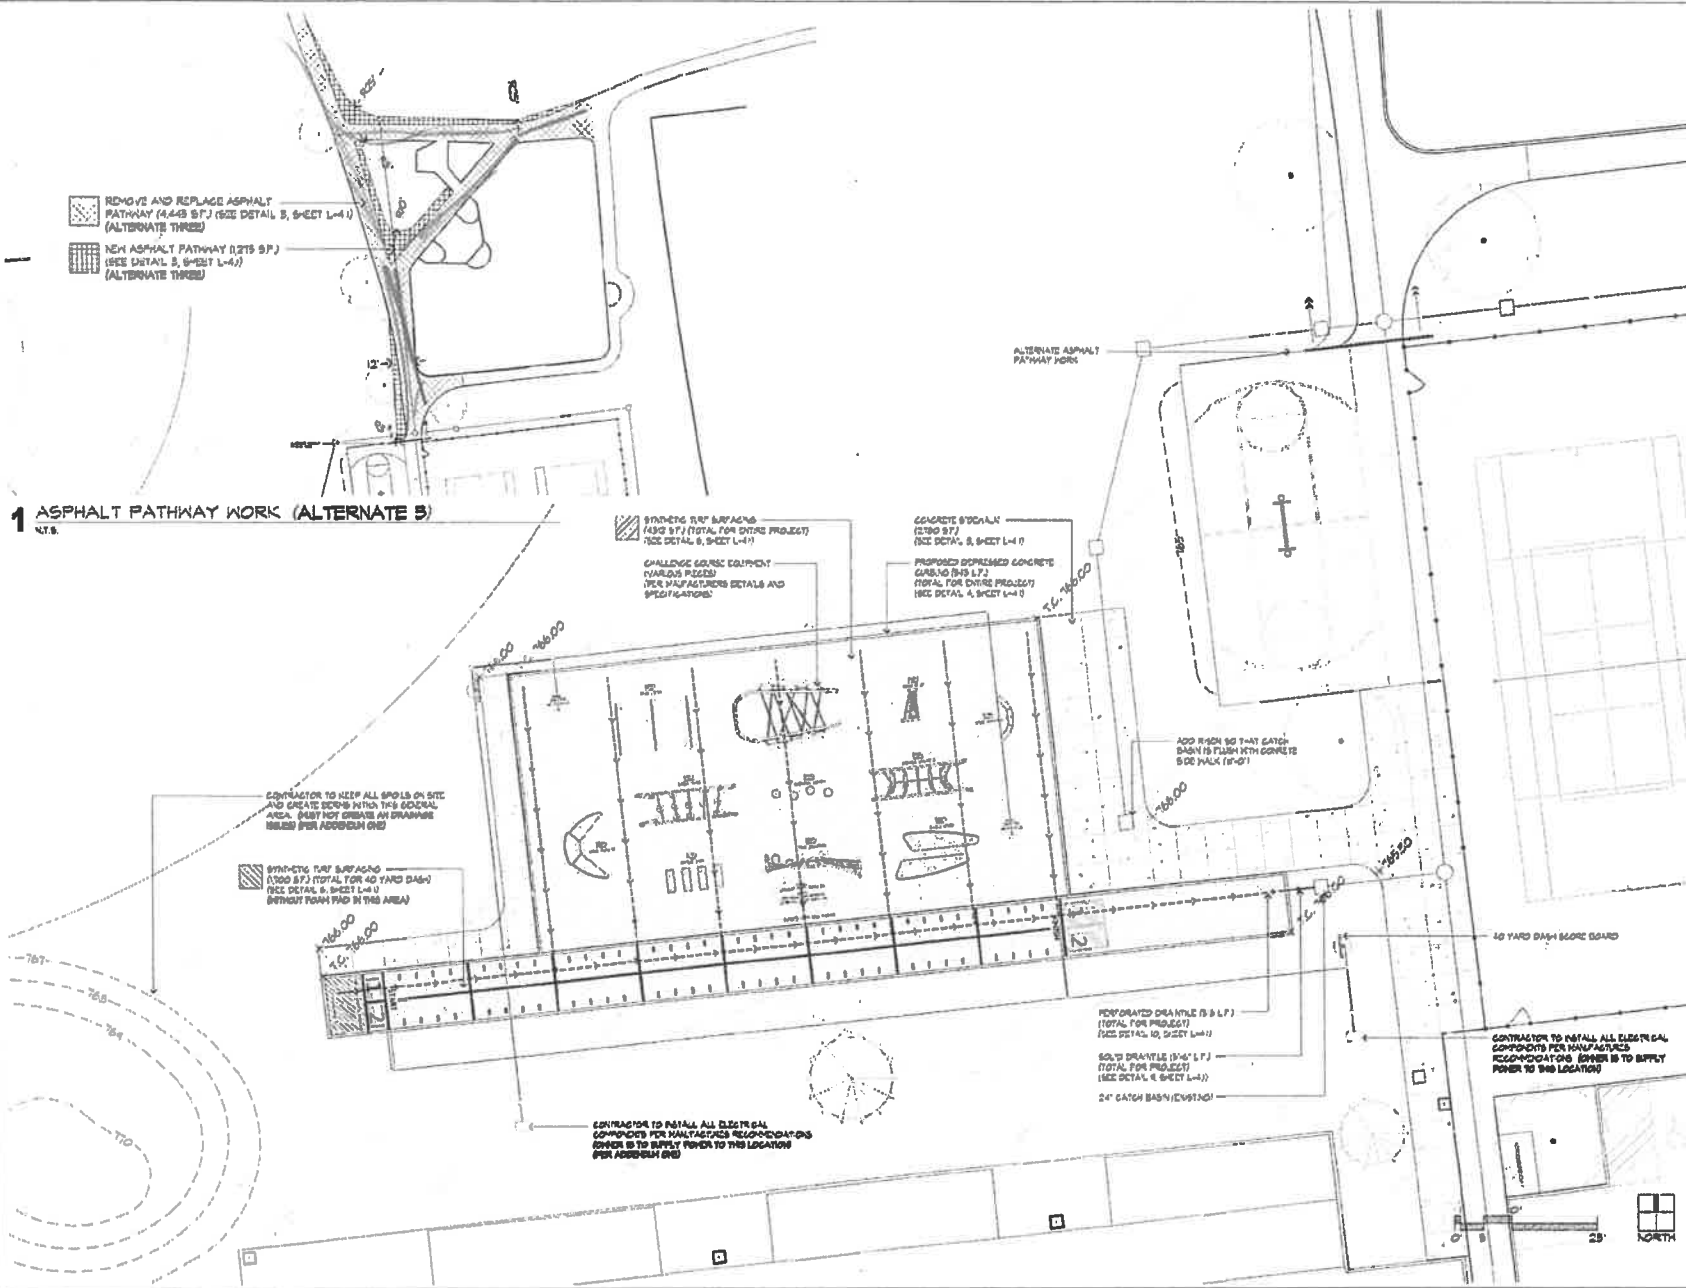

**1 ASPHALT PATHWAY WORK (ALTERNATE 3)**  
N.T.S.

DESCRIPTION	DATE
ISSUED FOR CONSTRUCTION	05.02.17
ISSUED FOR B/D	05.22.17

MEINEKE PARK  
CHALLENGE COURSE  
320 E. KEATERSFIELD WAY  
SCHAUMBURG, IL 60193

DATE:	MARCH 22, 2017
SCALE:	1" = 10'
DRAWN BY:	MS
APPROVED BY:	TS

SITE PLAN

SHEET TITLE

**L - 2.1**

SHEET NUMBER



SCHAUMBURG GOLF CLUB RENOVATION  
NEW PATHWAY SKETCH

SCALE : N.T.S.  
DATE : 12.18.17



S.c.h.a.u.m.b.u.r.g  
PARK DISTRICT